

TOOTMINE.

Viking Window AS
Mäo, Järvamaa 72751 tf.372 38 48 900

**VIKING INNOVA ALUCLAD SLIDING DOOR
ACTIVE SIDE - THRESHOLD**

JOONISE NR:
INNOVA ALU.2.1

KUUPÄEV: 11.09.17 EJ.


MÕÖT: 1:1

REVISION A:

REVISION B:

REVISION C:

KINNITATUD:

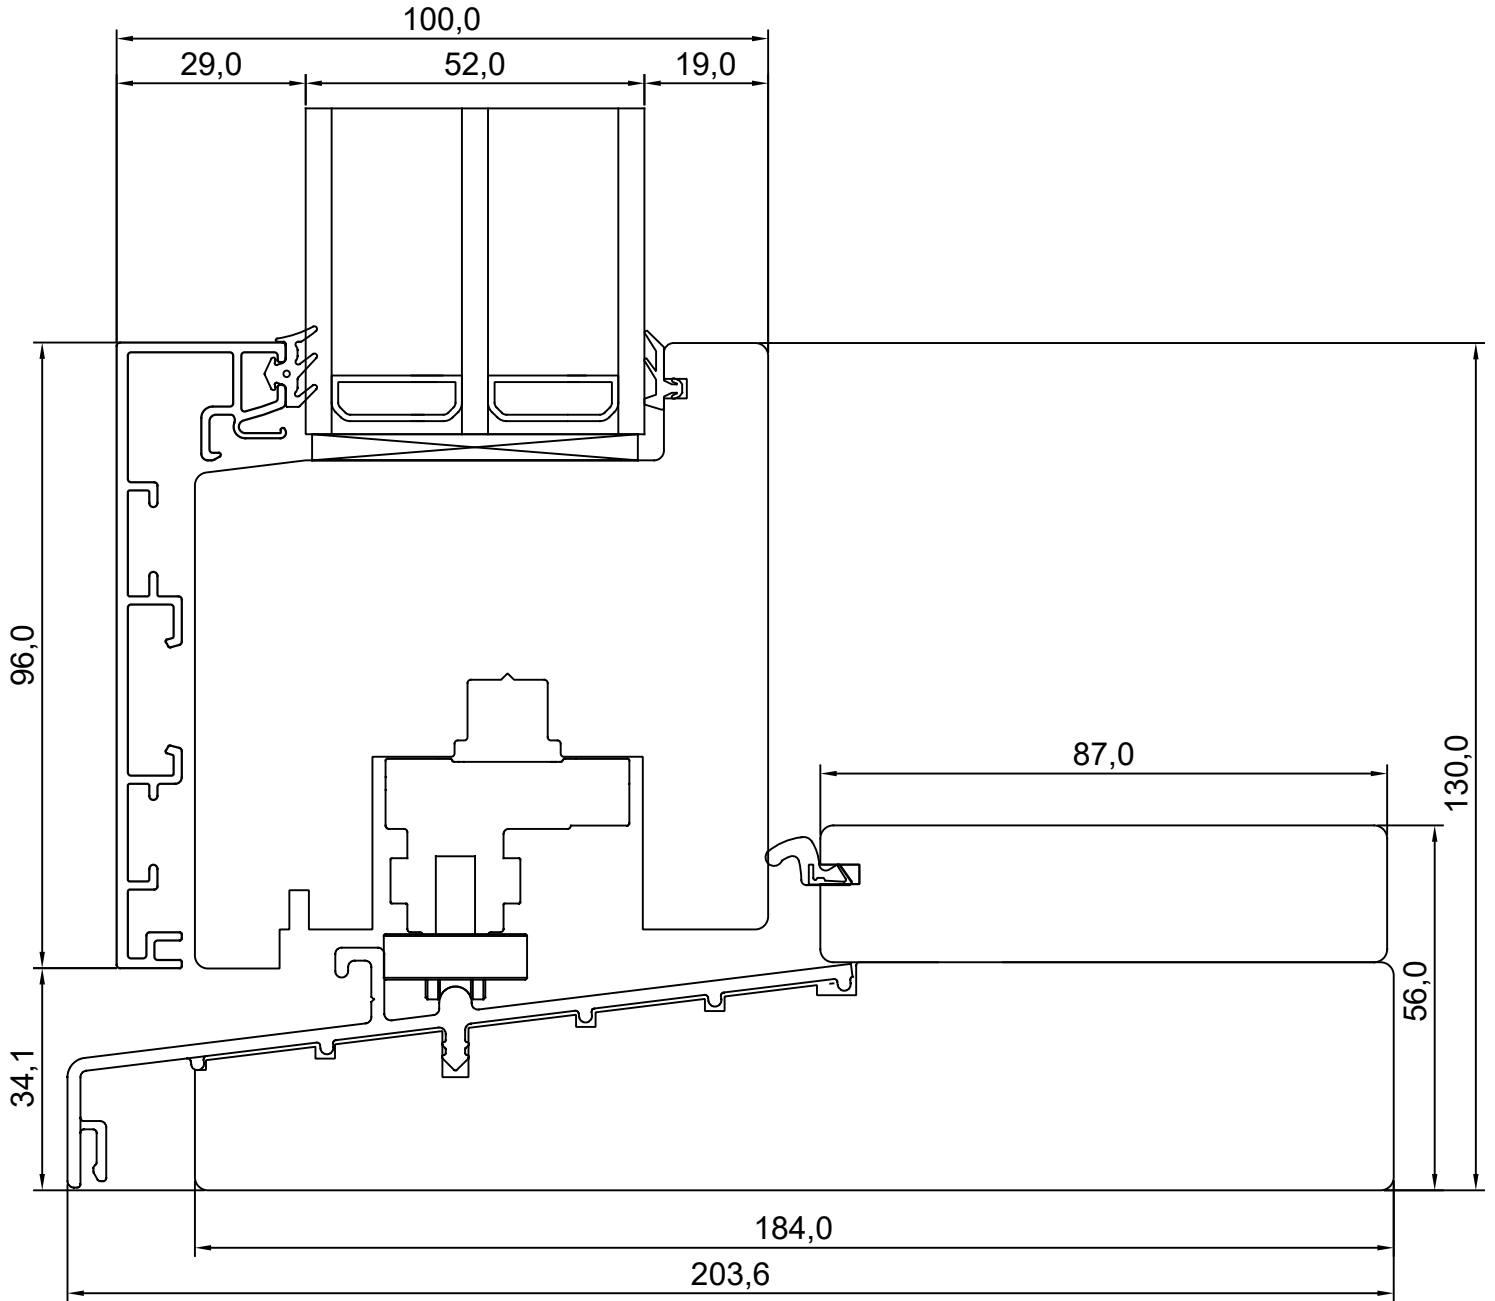

TOOTMINE.

Viking Window AS
Mõo, Järvamaa 72751 tlf.372 38 48 900

**VIKING INNOVA ALUCLAD SLIDING DOOR
ACTIVE SIDE - HEAD**

JOONISE NR:
INNOVA ALU.2.2

KUUPÄEV: 11.09.17 EJ.


MÕÖT: 1:1

REVISION A:

REVISION B:

REVISION C:

KINNITATUD:

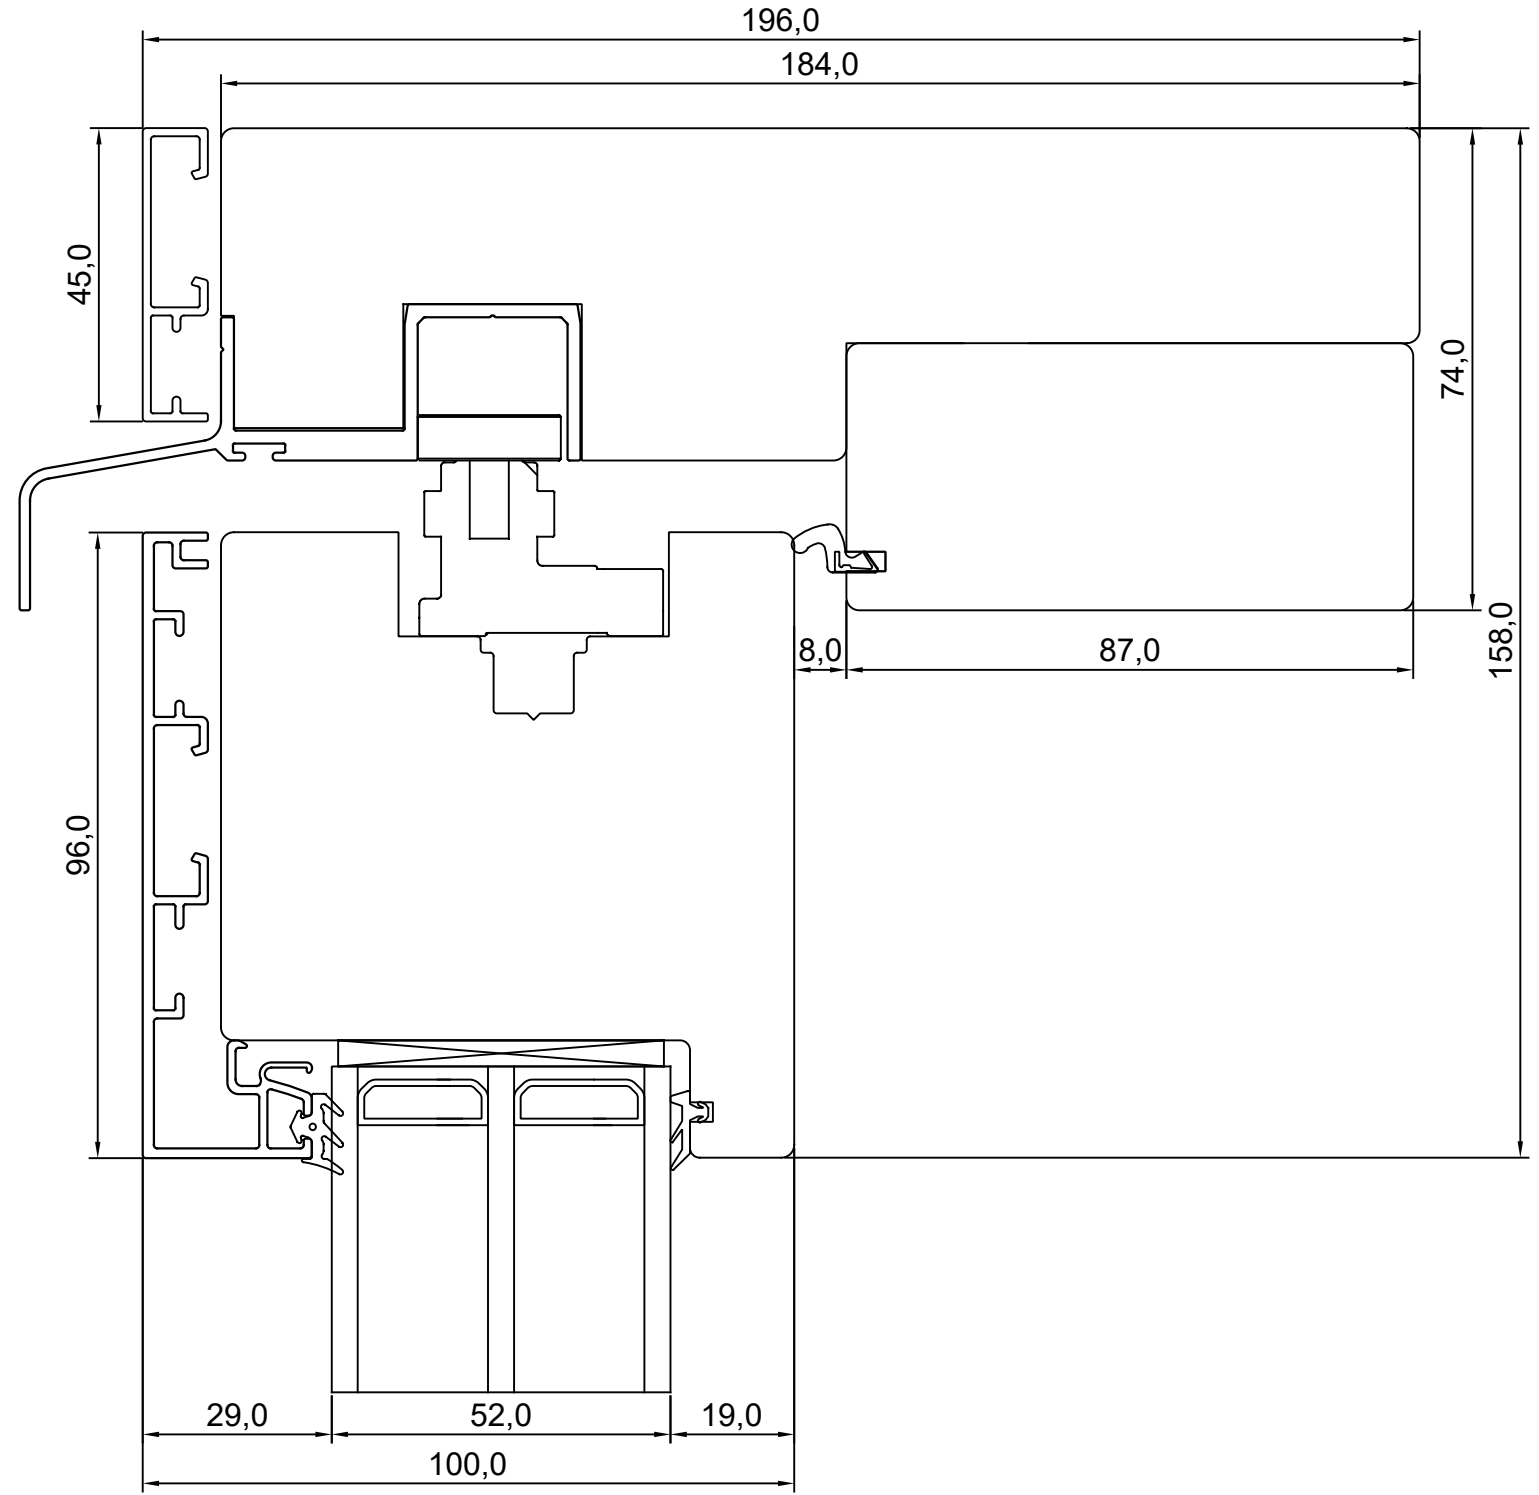

TOOTMINE.

Viking Window AS
Mõo, Järvamaa 72751 tlf.372 38 48 900

**VIKING INNOVA ALUCLAD SLIDING DOOR
ACTIVE SIDE - JAMB**

JOONISE NR:
INNOVA ALU.2.3

KUUPÄEV: 11.09.17 EJ.


MÕÖT: 1:1

REVISION A:

REVISION B:

REVISION C:

KINNITATUD:

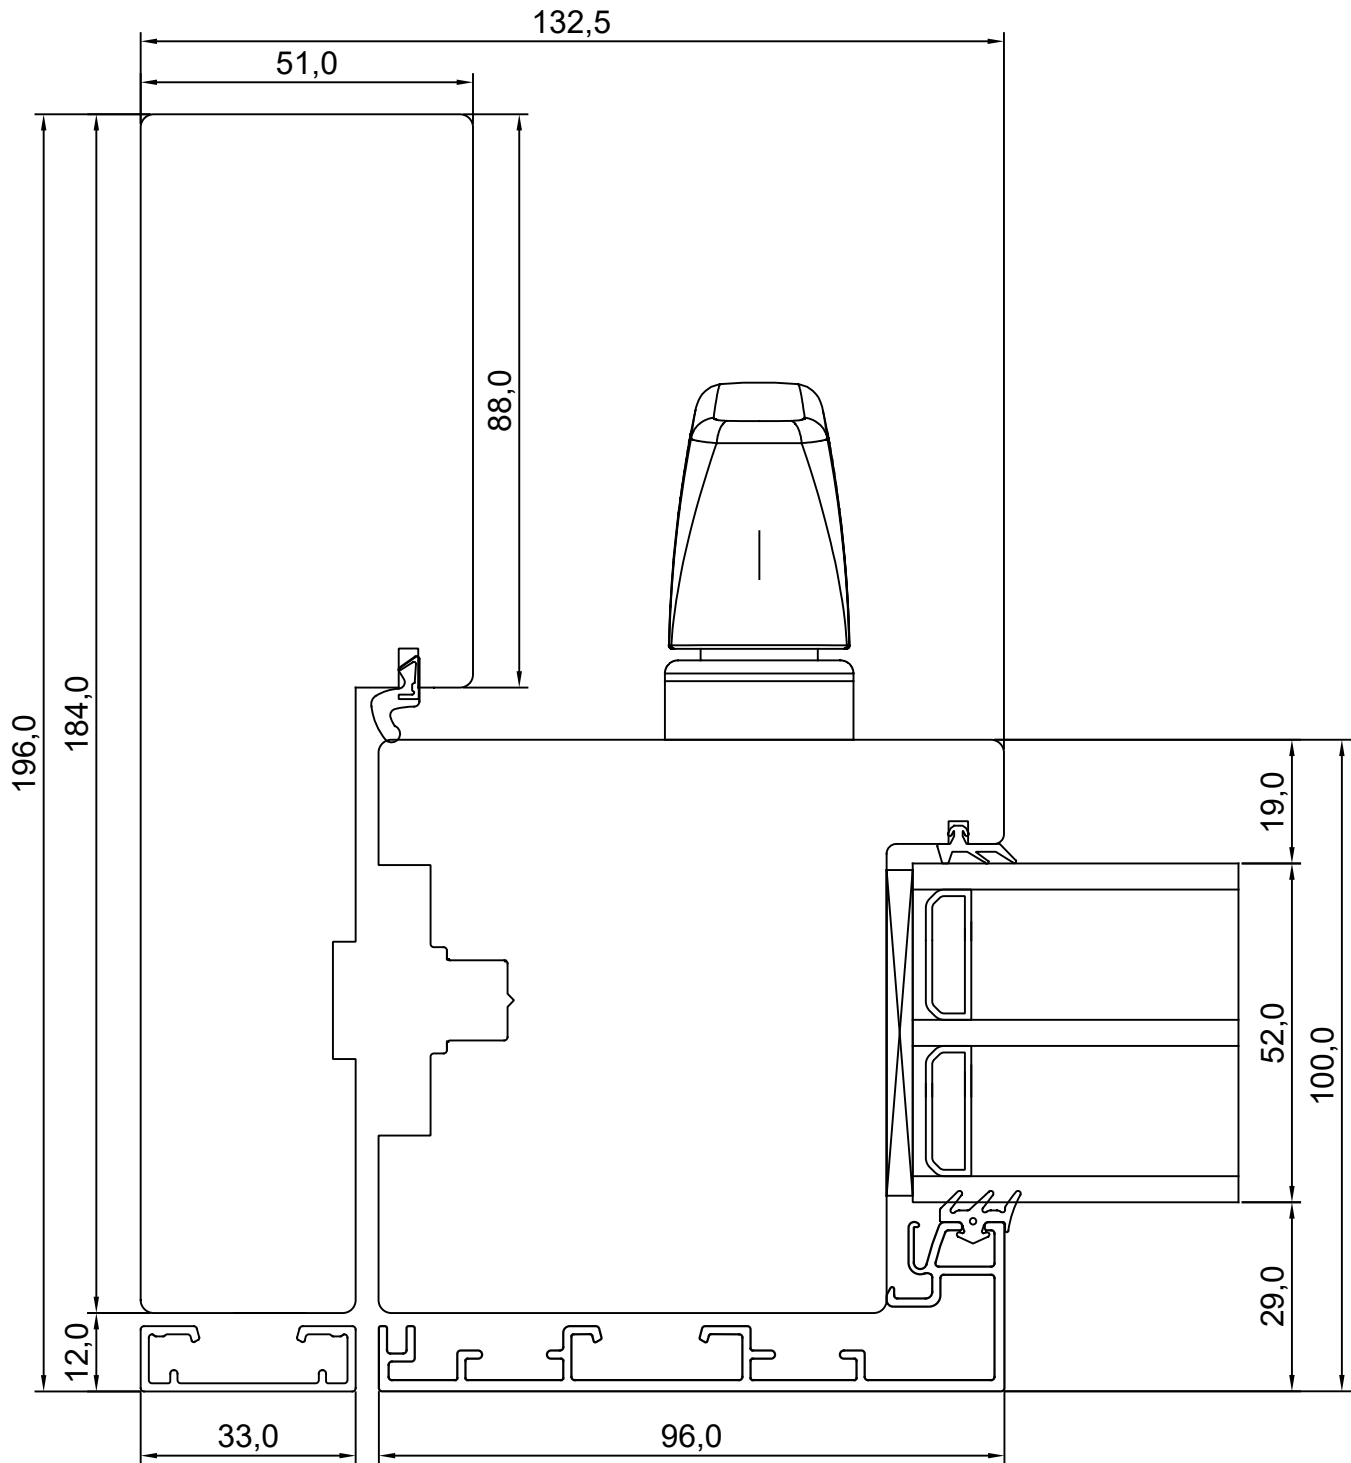

TOOTMINE.

Viking Window AS
 Mõo, Järvamaa 72751 tlf.372 38 48 900

KUUPÄEV: 11.09.17 EJ.

REVISION A:

REVISION B:

REVISION C:



**VIKING INNOVA ALUCLAD SLIDING DOOR
 MULLION**

JOONISE NR:

INNOVA ALU.2.4

MÕÖT: 1:1

KINNITATUD:

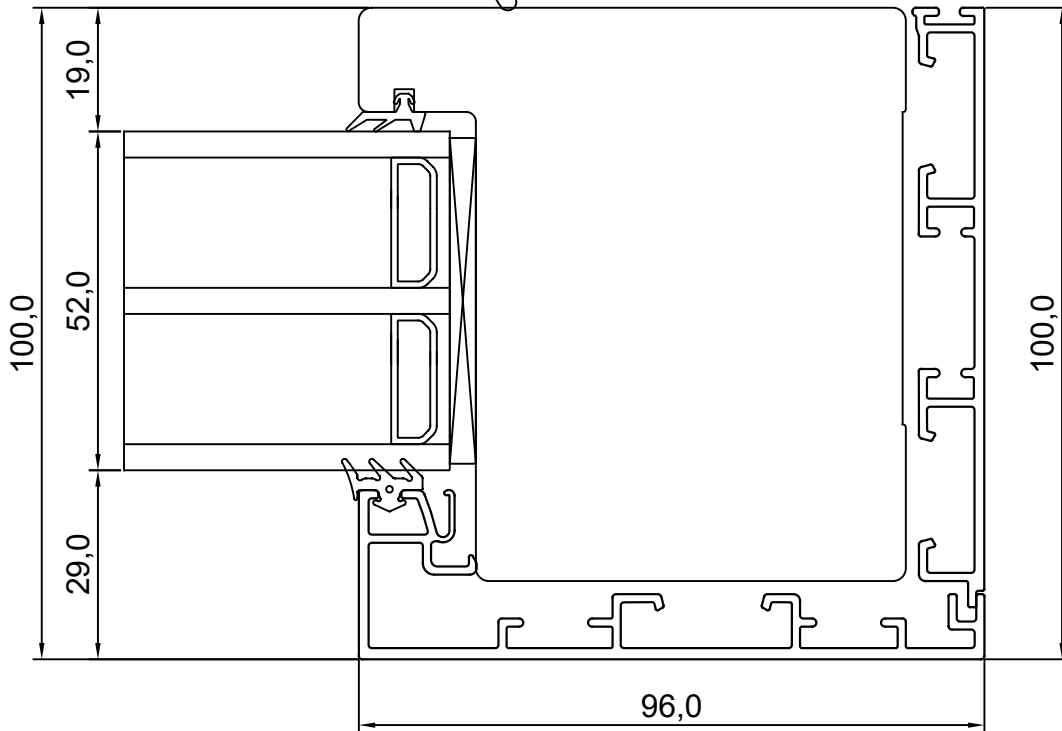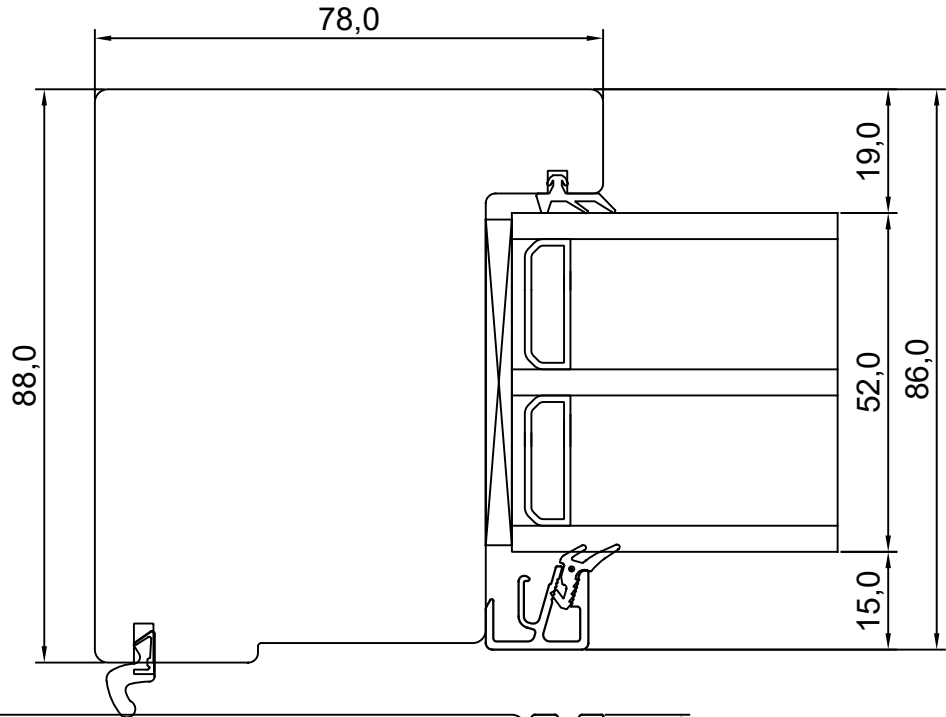

TOOTMINE.Viking Window AS
Mõo, Järvamaa 72751 tlf.372 38 48 900**VIKING INNOVA ALUCLAD SLIDING DOOR
FIXED SIDE - JAMB**

JONISE NR:

INNOVA ALU.2.5

KUUPÄEV: 11.09.17 EJ.


MÕÖT: 1:1

REVISION A:

REVISION B:

REVISION C:

KINNITATUD:

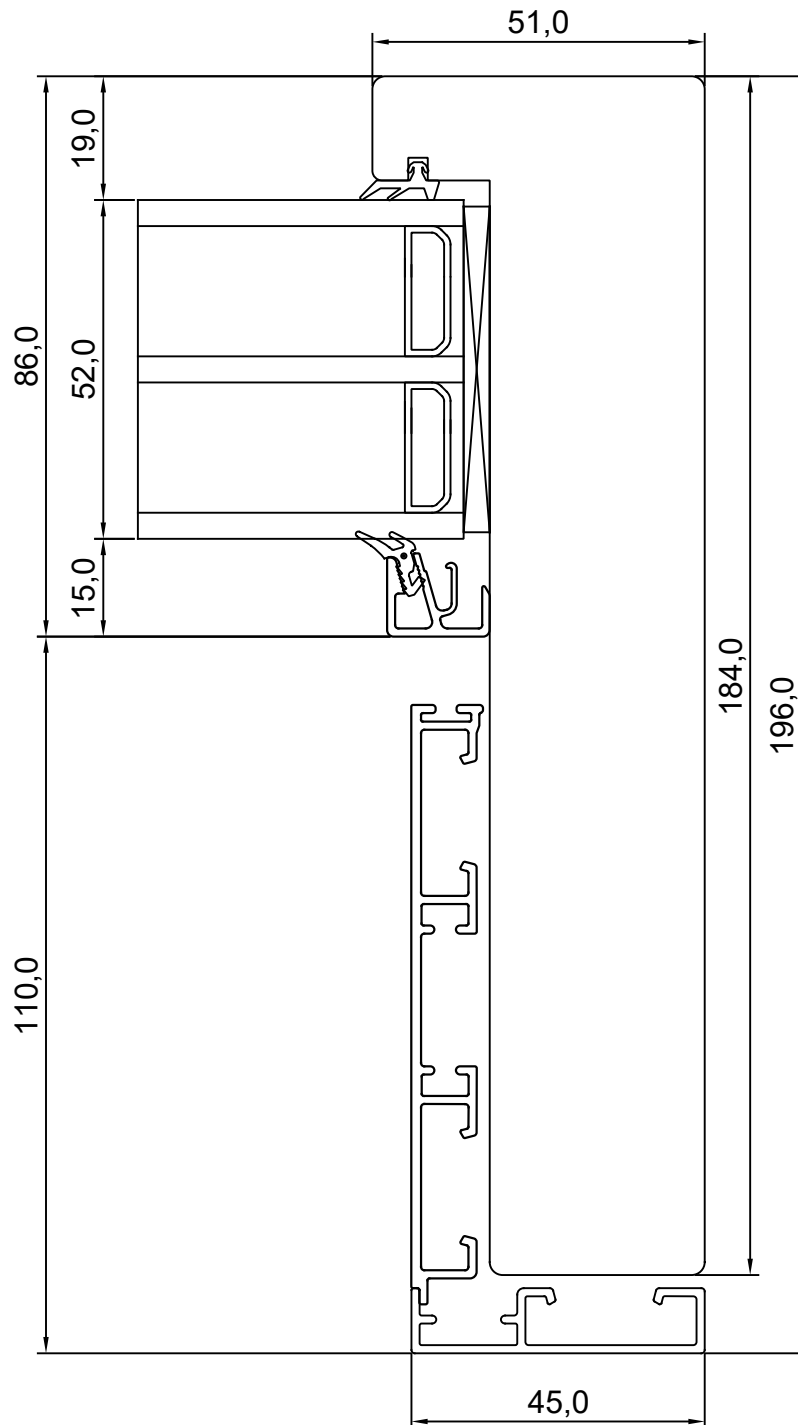

TOOTMINE.Viking Window AS
Mõo, Järvamaa 72751 tlf.372 38 48 900**VIKING INNOVA ALUCLAD SLIDING DOOR
FIXED SIDE - HEAD**

JONISE NR:

INOWA.2.6

KUUPÄEV: 24.08.17 EJ.


MÕÖT: 1:1

REVISION A:

REVISION B:

REVISION C:

KINNITATUD:

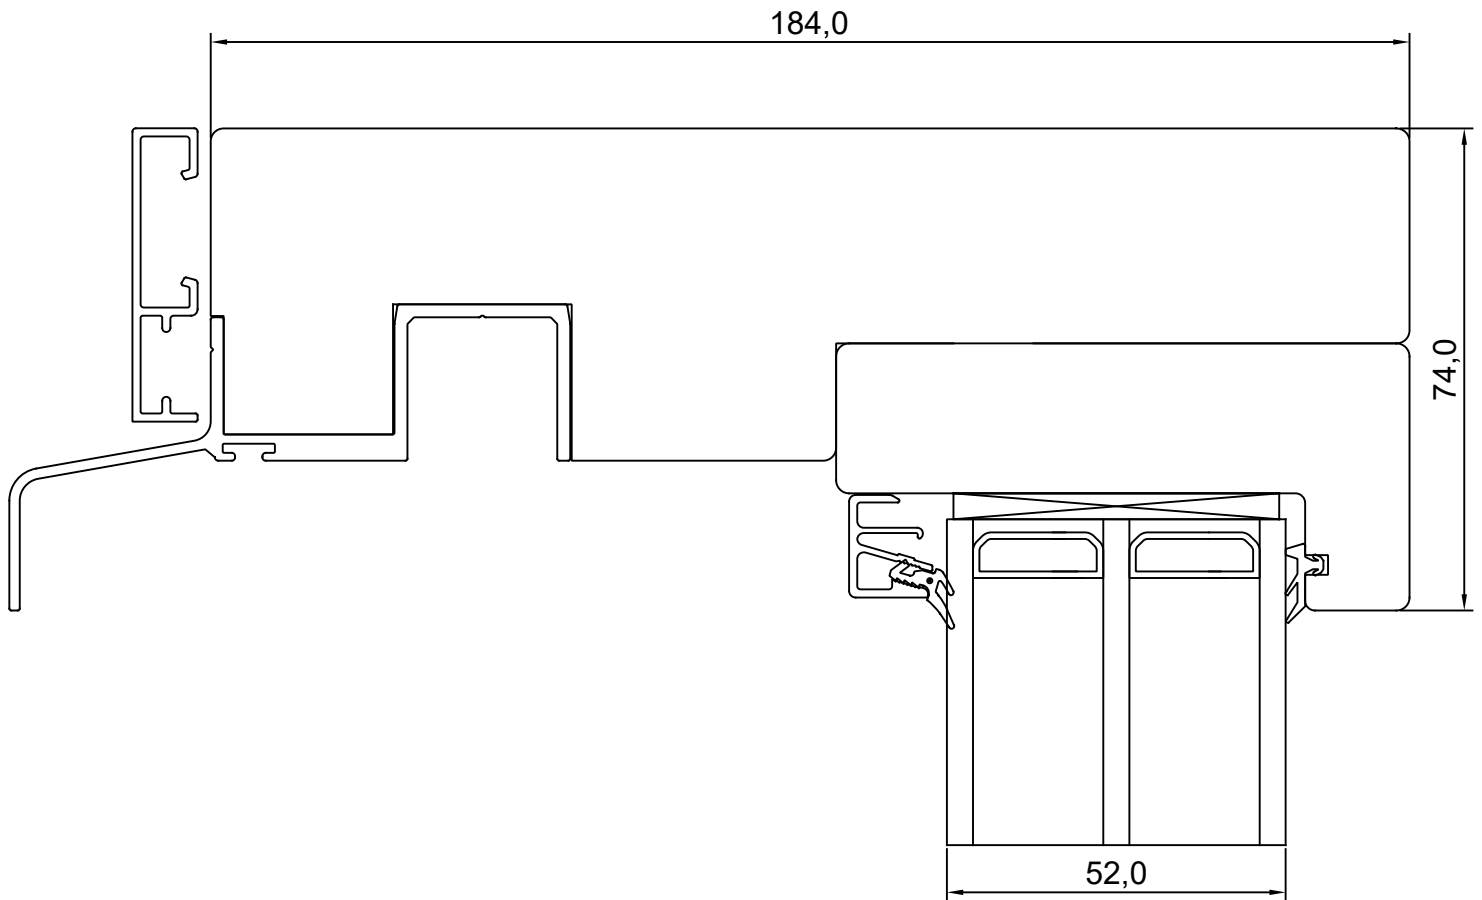

TOOTMINE.

Viking Window AS
Mõis, Järvamaa 72751 tlf.372 38 48 900

KUUPÄEV: 24.08.17 EJ.

REVISION A:

REVISION B:

REVISION C:

**VIKING INNOVA ALUCLAD SLIDING DOOR
FIXED SIDE - THRESHOLD**

JOONISE NR:

INOWA.2.7

MÕÖT: 1:1

KINNITATUD:

